


# ADG NUEVA BOADILLA

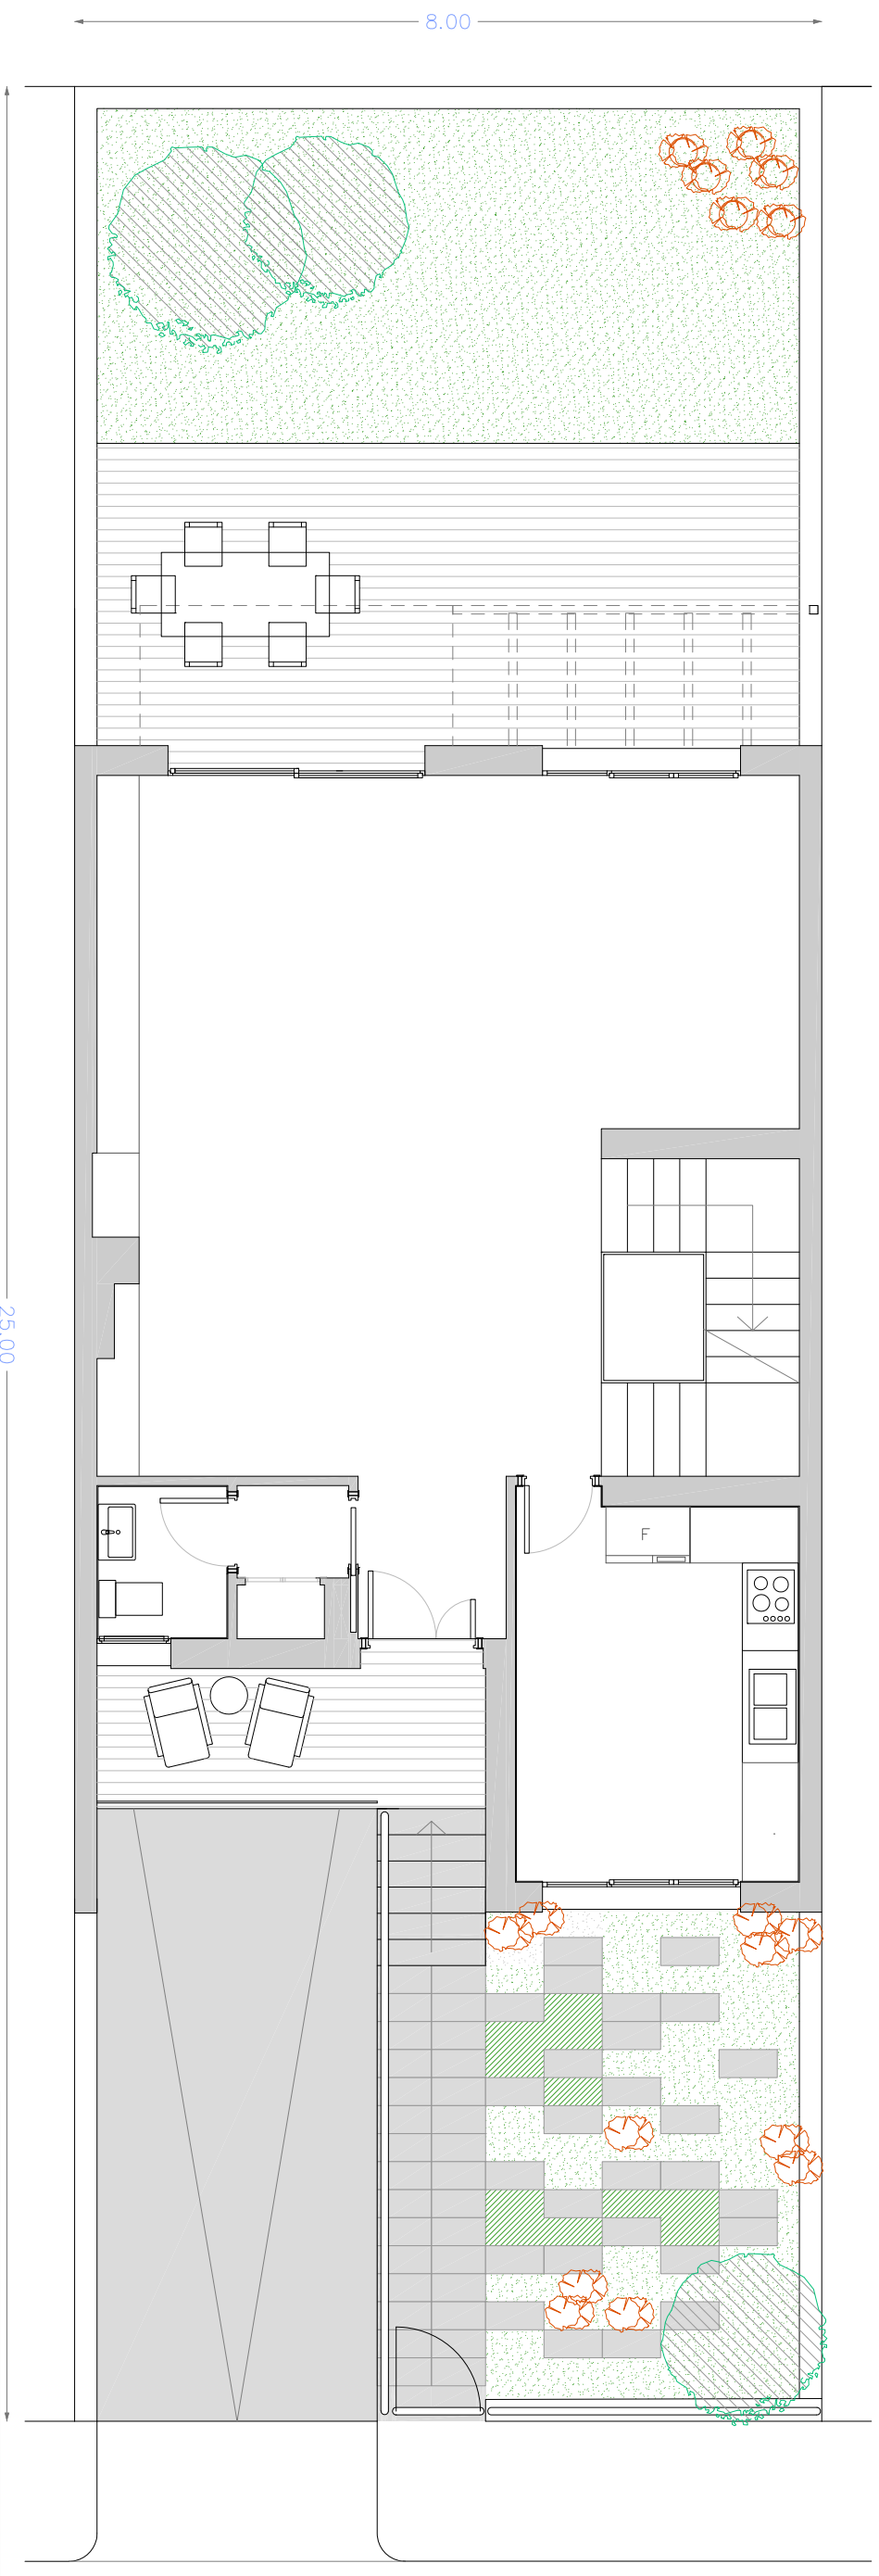


PARCELA 1:75

M O R P H



# ADG **NUOVA** BOADILLA

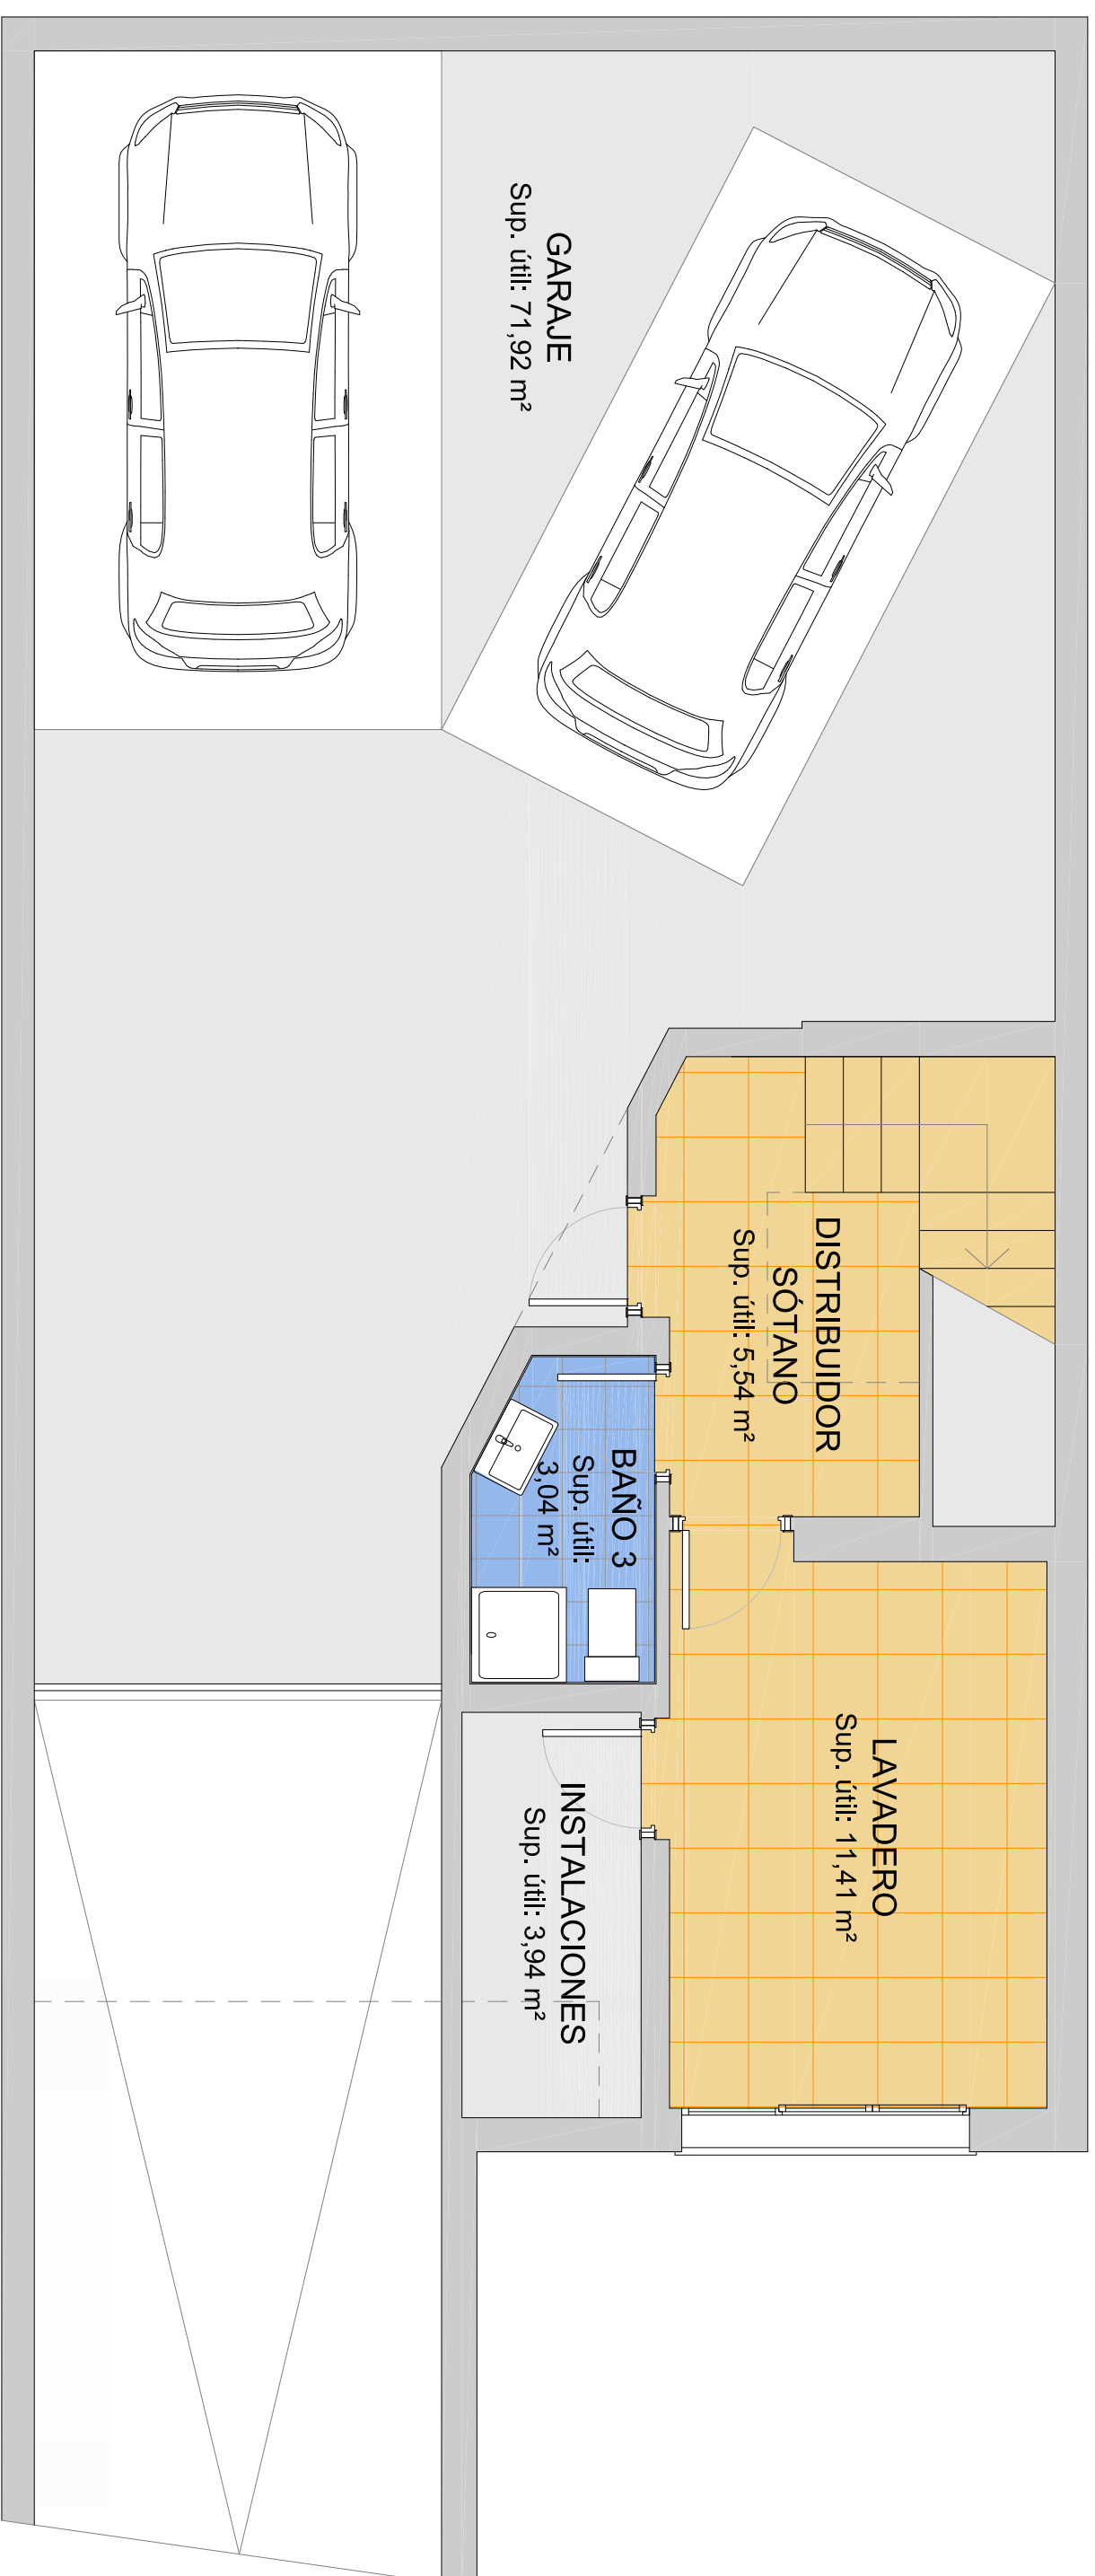


PLANTA SÓTANO 1:50

M O R P H



ADG


NUOVA BOADILLA

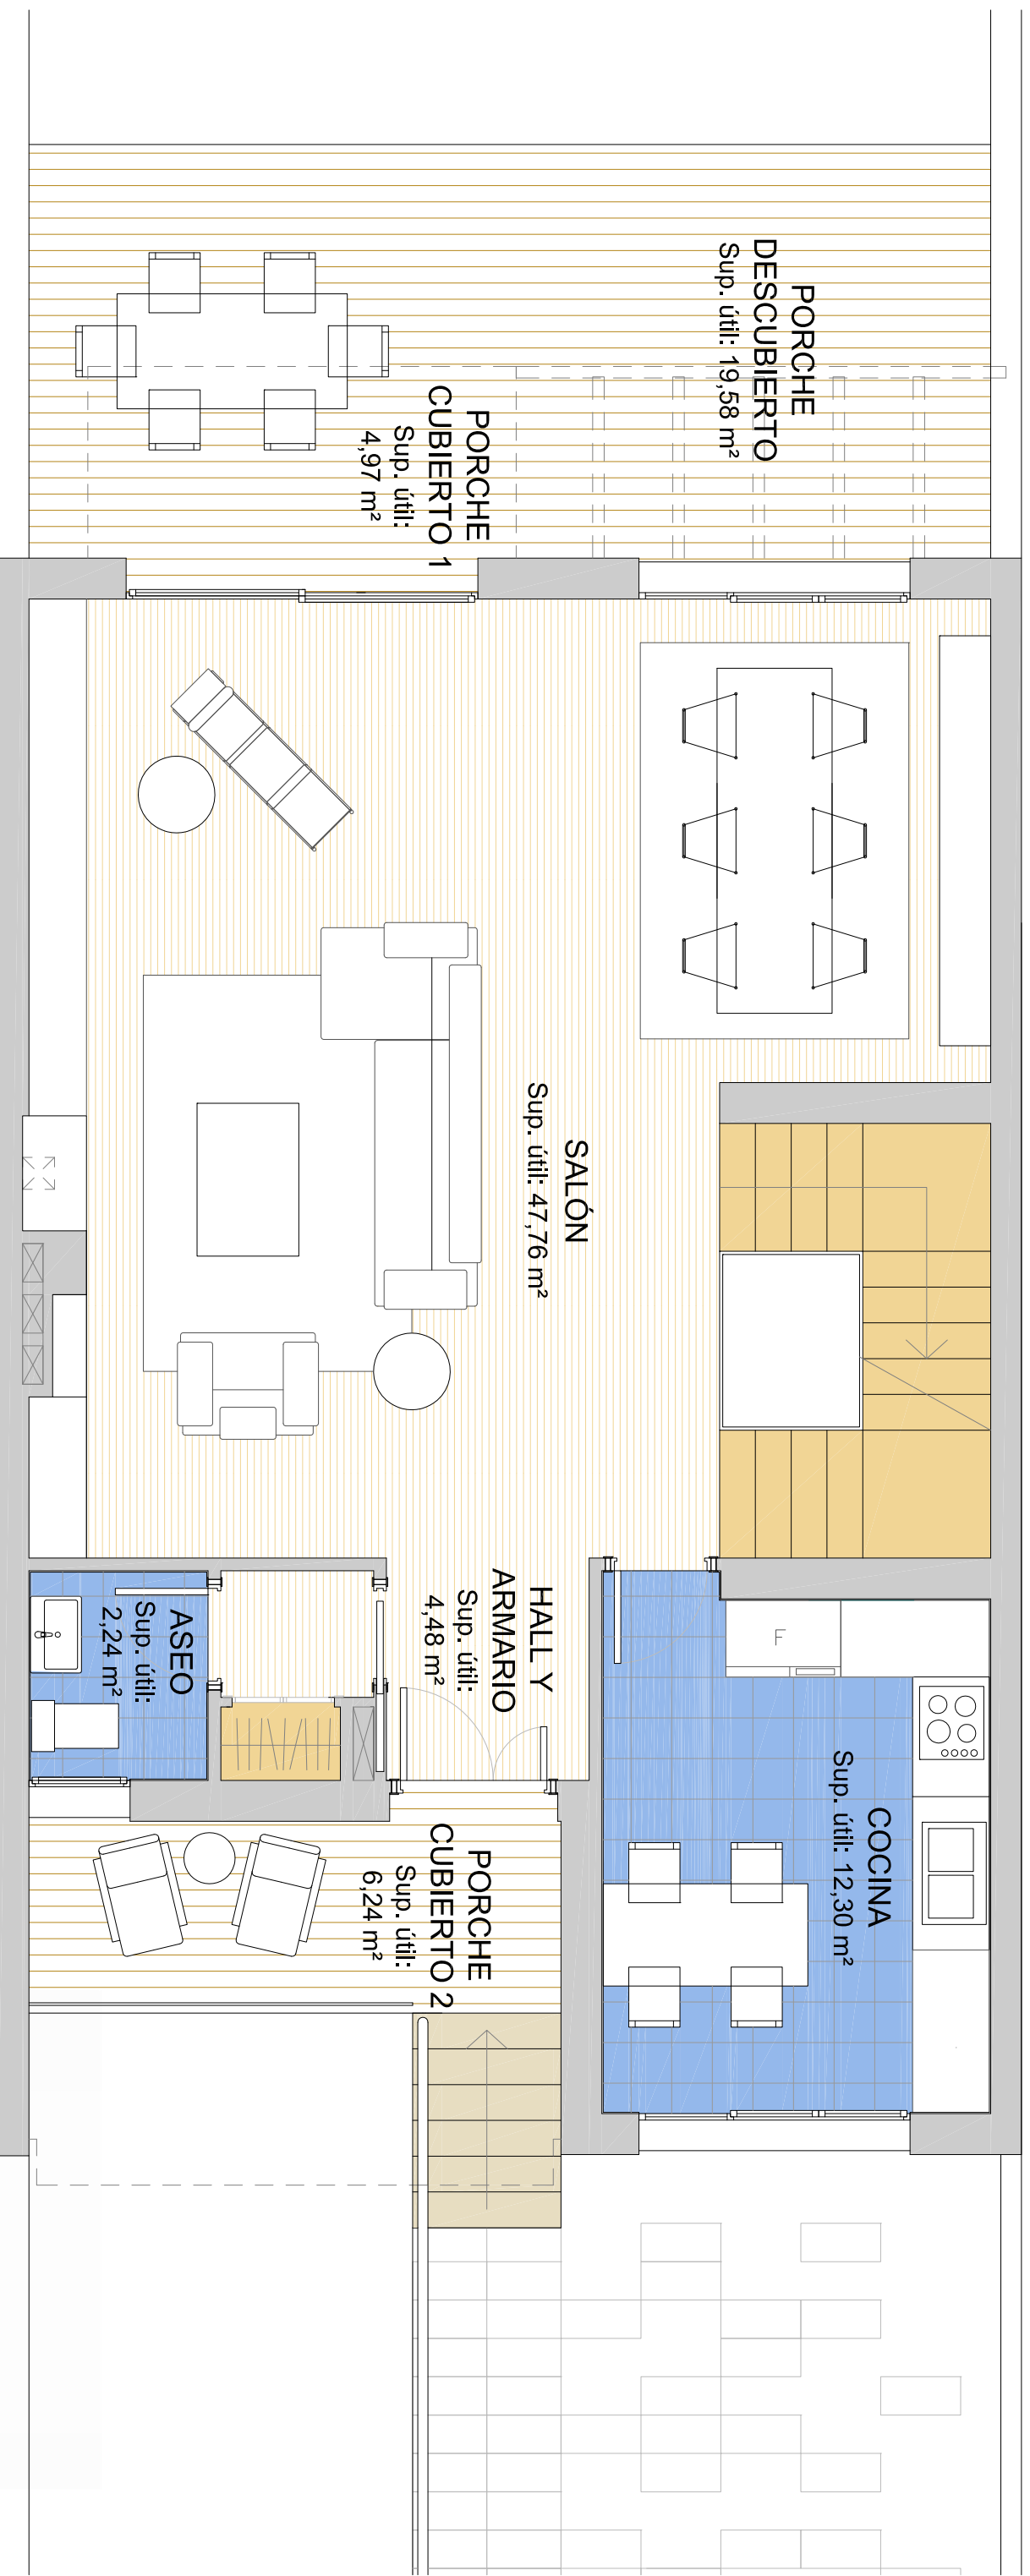

PLANTA BAJA 1:50

M O R P H



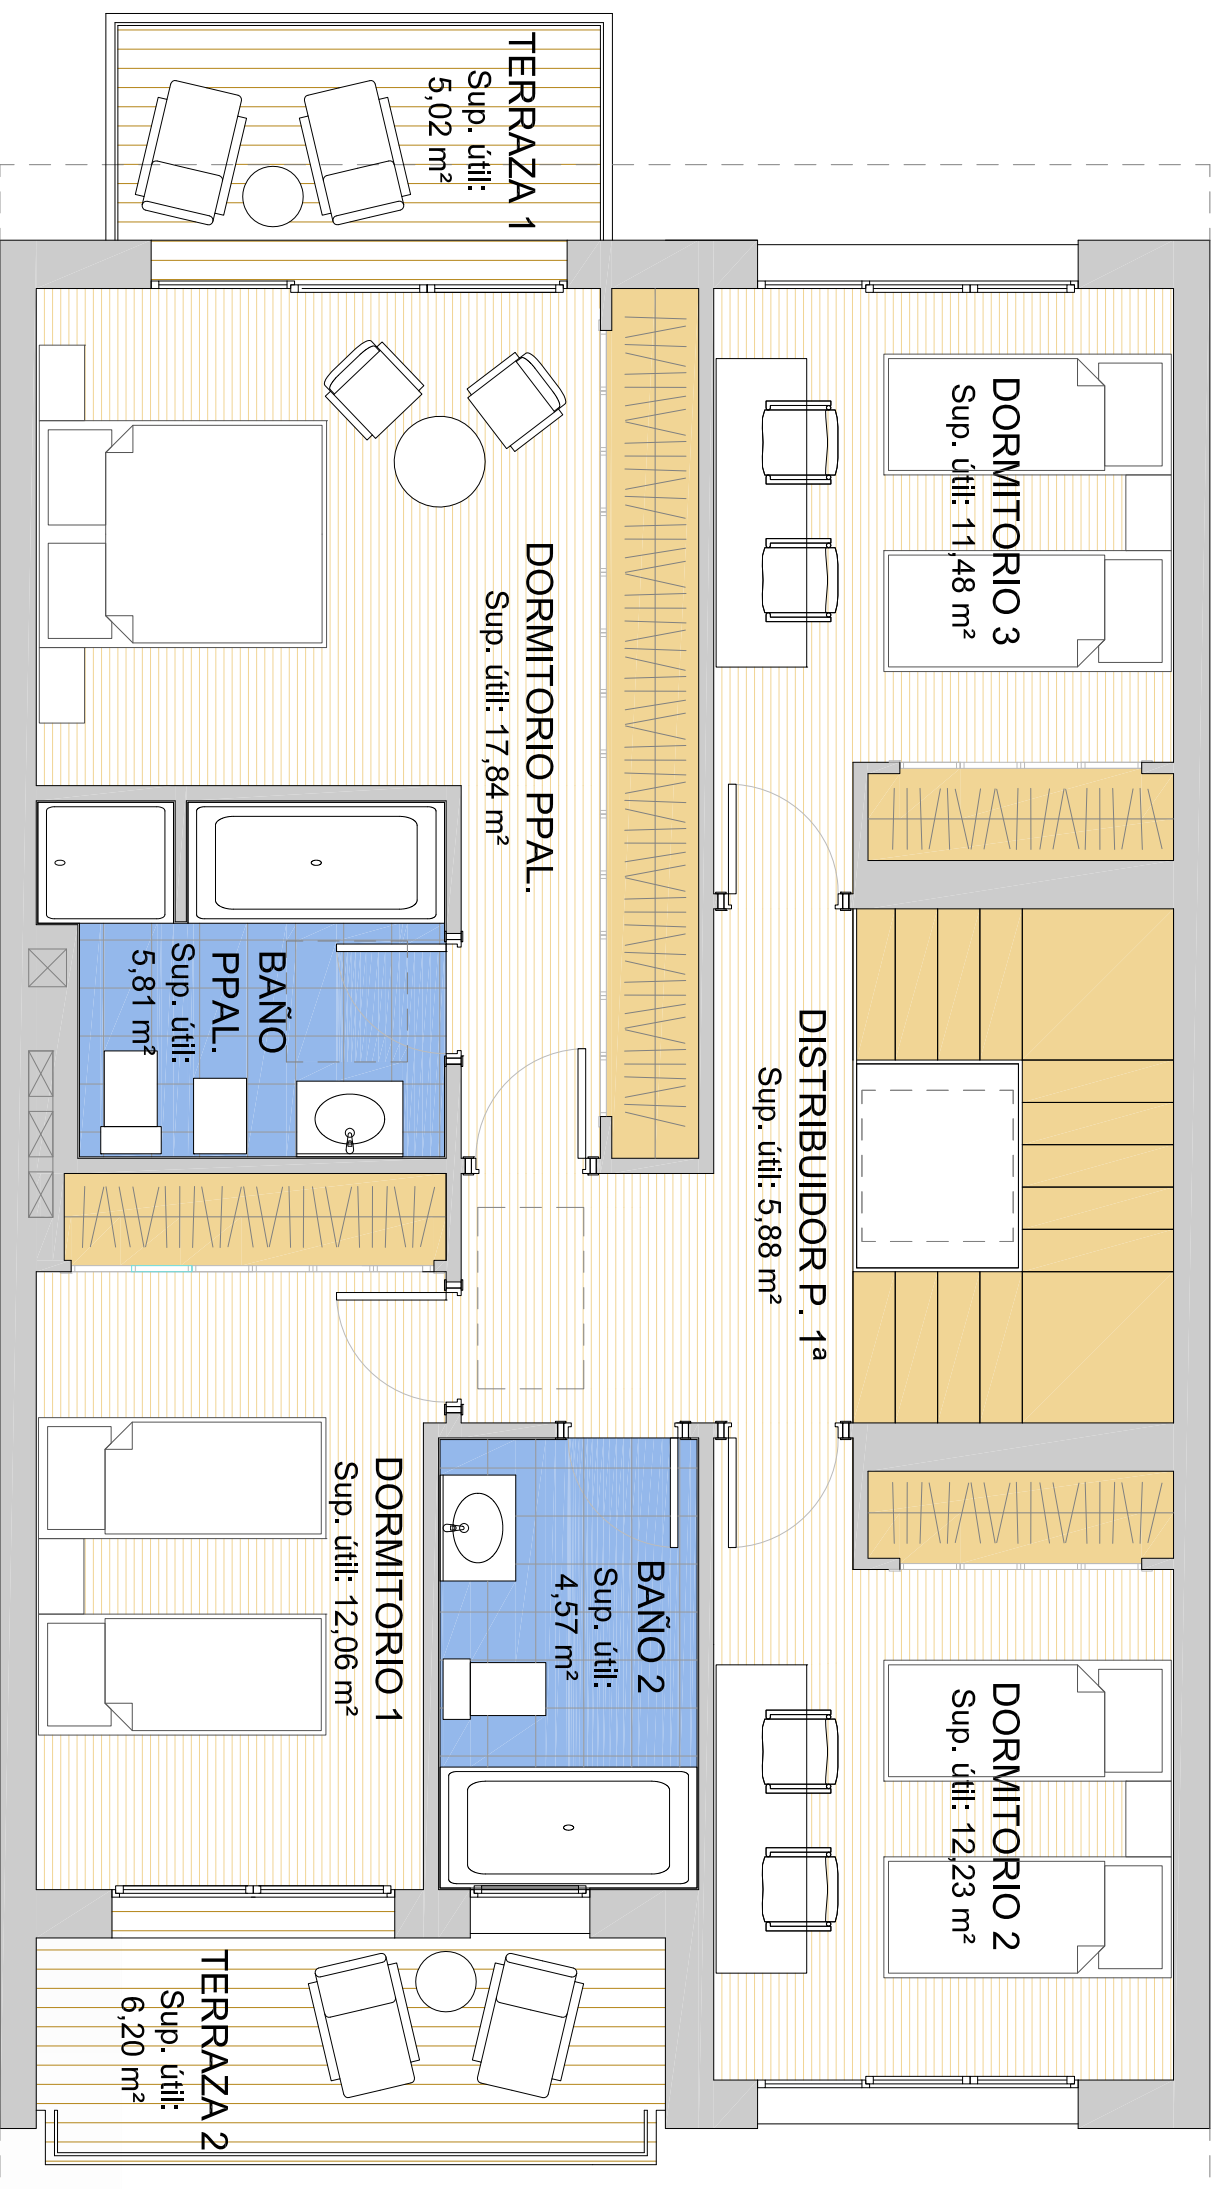

PLANTA PRIMERA 1:50